


Tax Area Code
82-005

POR. TRACT 709
POR. SEC 31 T.9S., R.10E., S. B. B. & .M
F.M. 8-64

DISCLAIMER:
THIS IS NOT AN OFFICIAL MAP.
THIS MAP WAS CREATED FOR THE IMPERIAL COUNTY
ASSESSOR, FOR THE SOLE PURPOSE OF AIDING IN
THE PERFORMANCE OF THE DUTIES OF THE ASSESSOR.
ANY ERRORS OR OMISSIONS IN THIS MAP ARE NOT
THE RESPONSIBILITY OF THE COUNTY OF IMPERIAL
OR THE ASSESSOR. (REV. & TAX. CODE SEC.327)

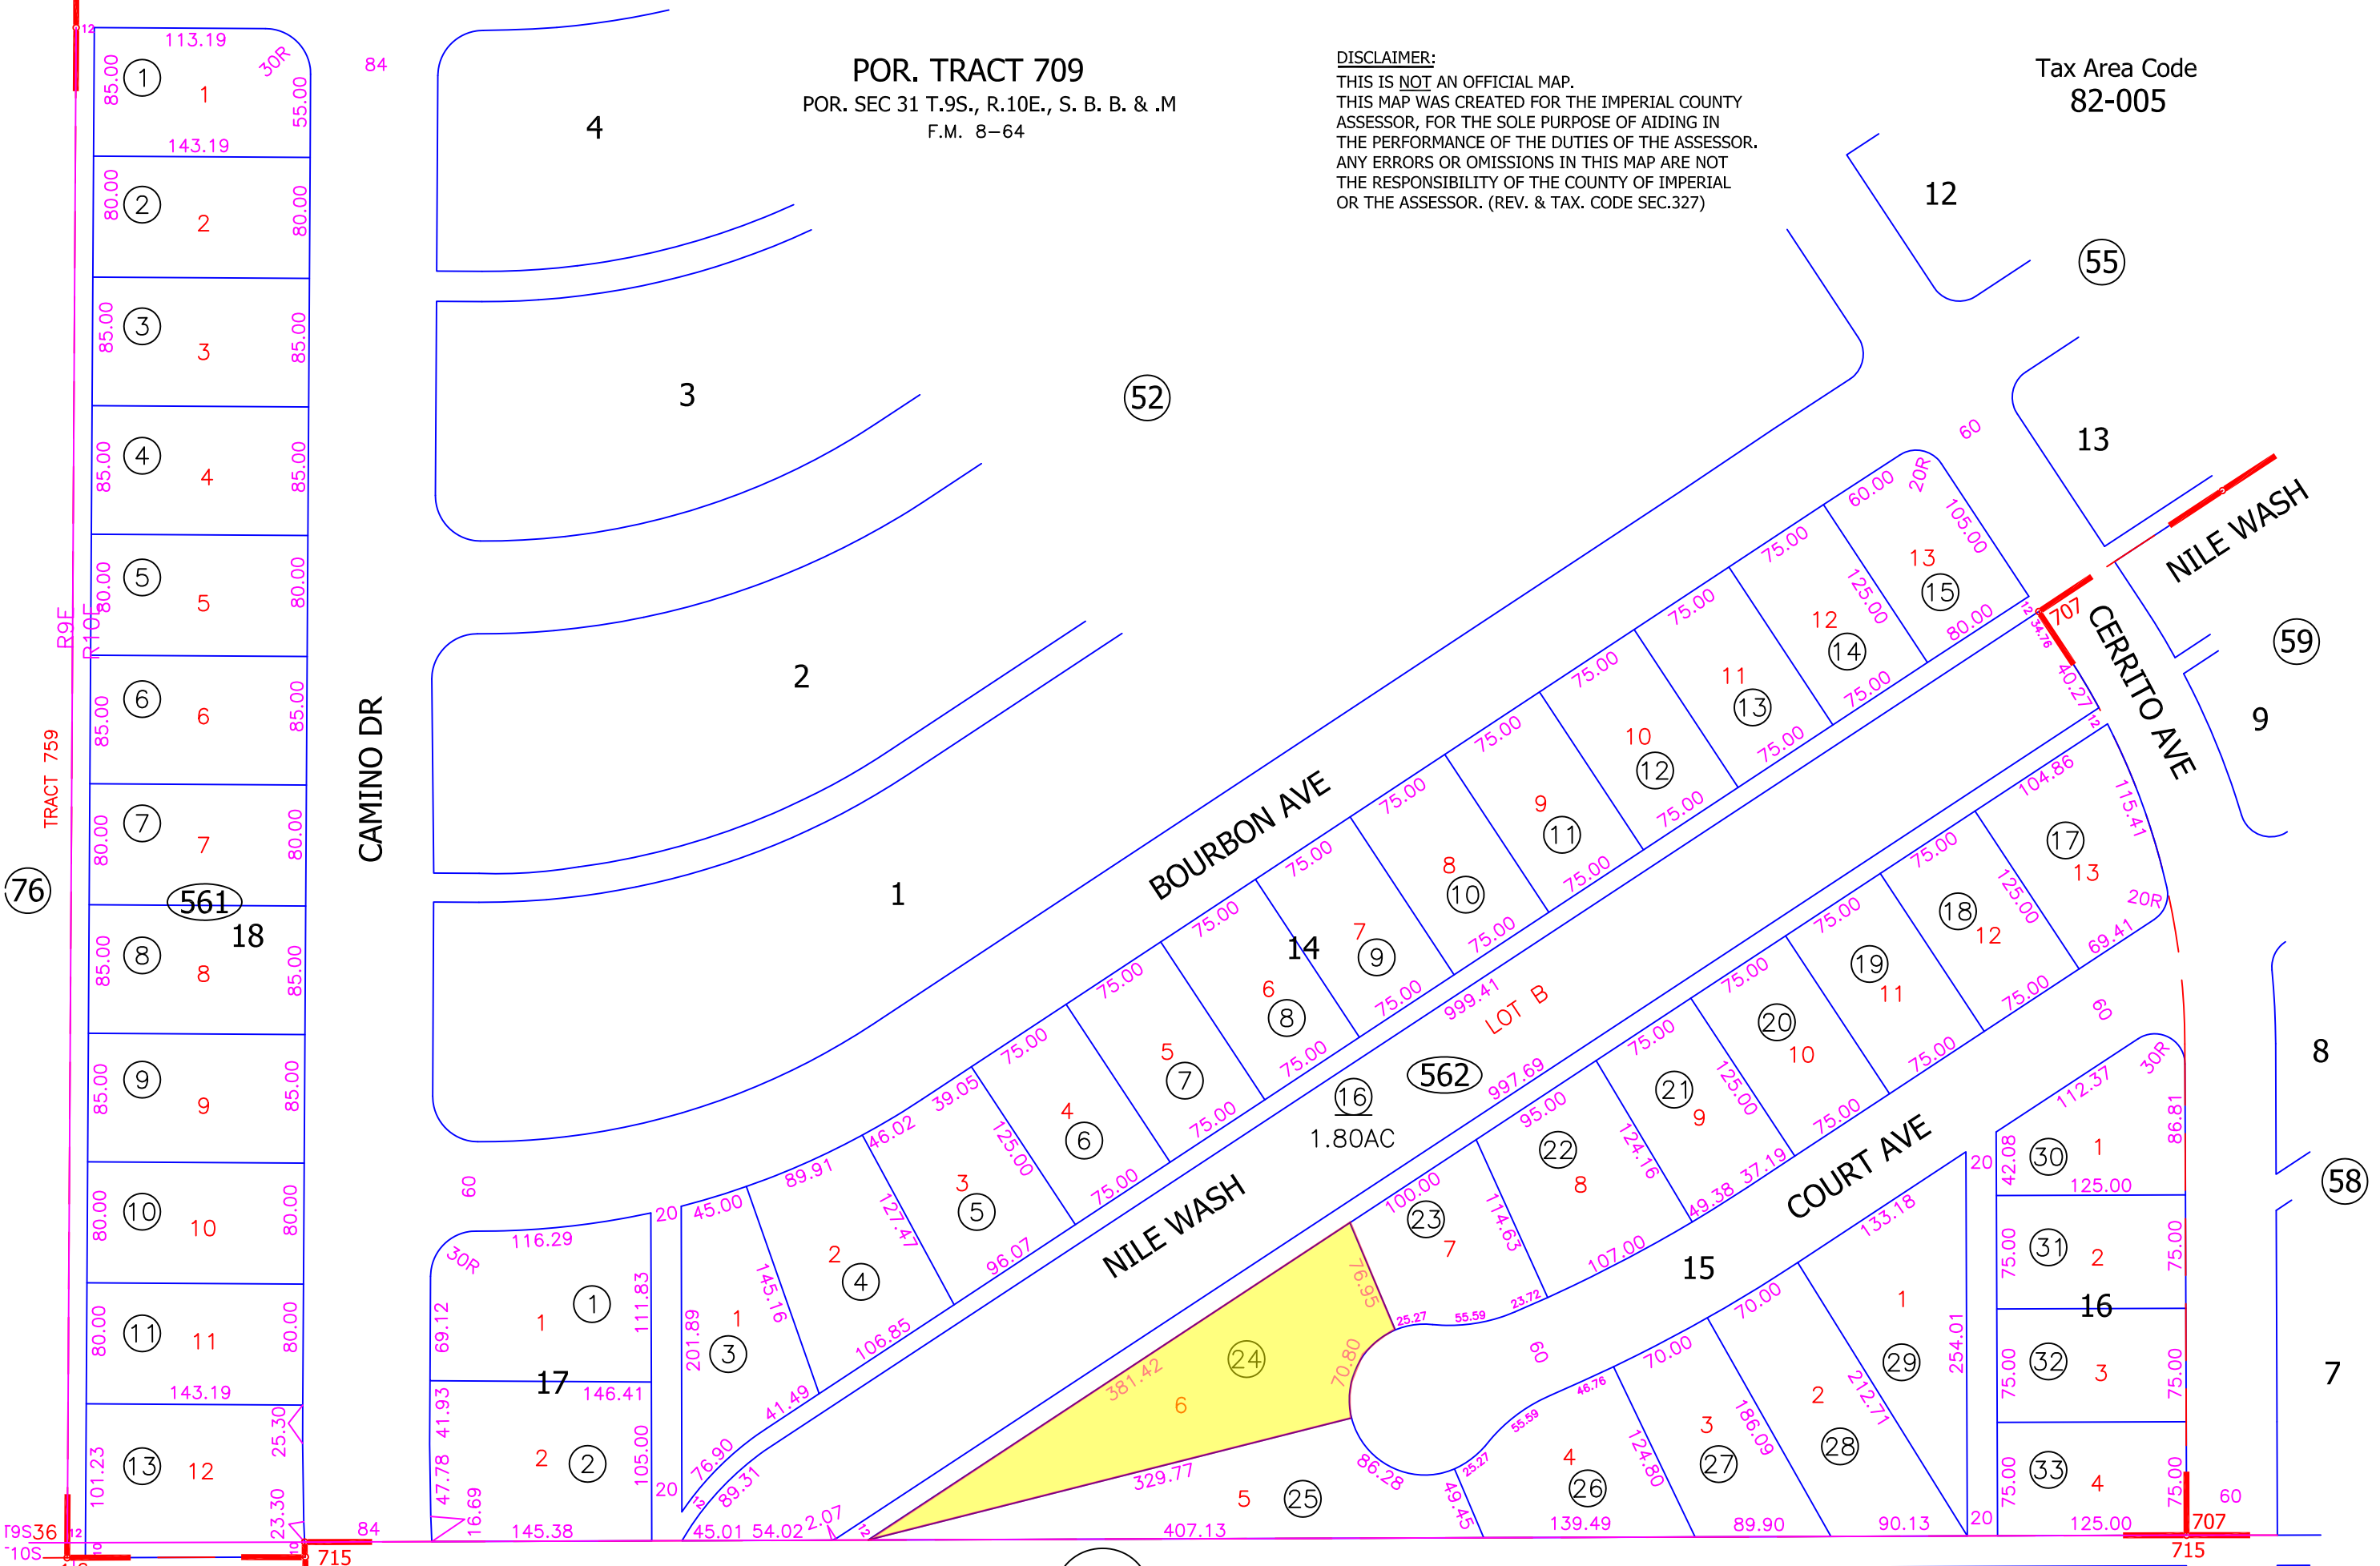

TRACT 759
R9E
R10E
76

CAMINO DR

BOURBON AVE

COURT AVE

CERRITO AVE

9-6-12 MF
9-1-63

Bk.8
Pg.48

